


# UNCONTROLLED COPY

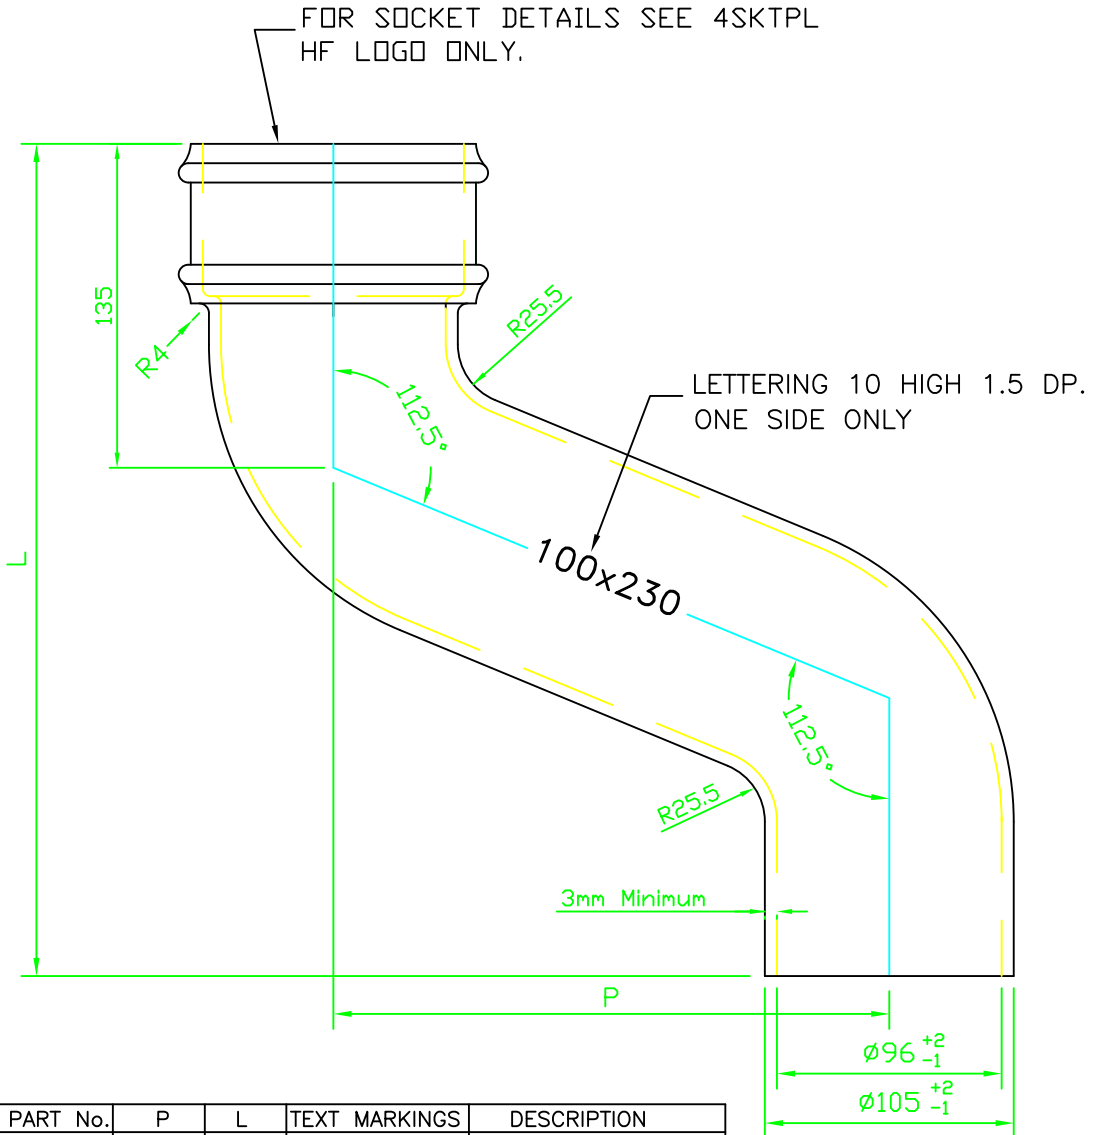

PART No.	P	L	TEXT MARKINGS	DESCRIPTION
R4040	75	281	100 X 75	RWP4" OFFSET 3"
R4041	115	297.5	100 X 115	RWP4" OFFSET 4.5"
R4042	150	312	100 X 150	RWP4" OFFSET 6"
R4043	230	346	100 X 230	RWP4" OFFSET 9"
R4044	305	376.5	100 X 305	RWP4" OFFSET 12"
R4045	380	407.5	100 X 380	RWP4" OFFSET 15"
R4046	457	439.5	100 X 457	RWP4" OFFSET 18"
R4047	533	471	100 X 533	RWP4" OFFSET 21"
R4048	610	502.5	100 X 610	RWP4" OFFSET 24"

## Copyright and Design right

This confidential drawing is the sole property of Hargreaves Foundry Group Companies and must not be reproduced or distributed to any third party without written permission. It must only be used for the purpose for which it has been issued and may be withdrawn upon request. The validity of the drawing is only guaranteed at the time of issue and is subject to change without notice.

ALL DIMS IN mm

WATER LANE  
SOUTH PARADE  
HALIFAX  
WEST YORKSHIRE  
HX3 9HG

TEL: (44) 01422 330607  
FAX: (44) 01422 320349  
E-MAIL [Info@hargreavesfoundry.co.uk](mailto:Info@hargreavesfoundry.co.uk)



TITLE 100mm Round Rainwater Offsets		
MATERIAL BSEN 1561 Grade:-EN-GJL-150		
SCALE NTS	DRAWN P.GILL	CHECKED D.HALL
DATE 19.02.19	REF No R404X	REV. 0
DWG No R404X		